


AREA STATEMENT					
AREA TABLE					AREA IN SQ.YDS.
PLOT AREA					3443.00
NOS OF FLATS	TYPE-A	B.A. 115	3-BHK SUPER BUILT UP AREA = 209 SYD	56	112
	TYPE-B	B.A. 125	3-BHK SUPER BUILT UP AREA = 227 SYD	28	
	TYPE-C	B.A. 128	3-BHK SUPER BUILT UP AREA = 233 SYD	14	
	TYPE-D	B.A. 123	3-BHK SUPER BUILT UP AREA = 223 SYD	14	

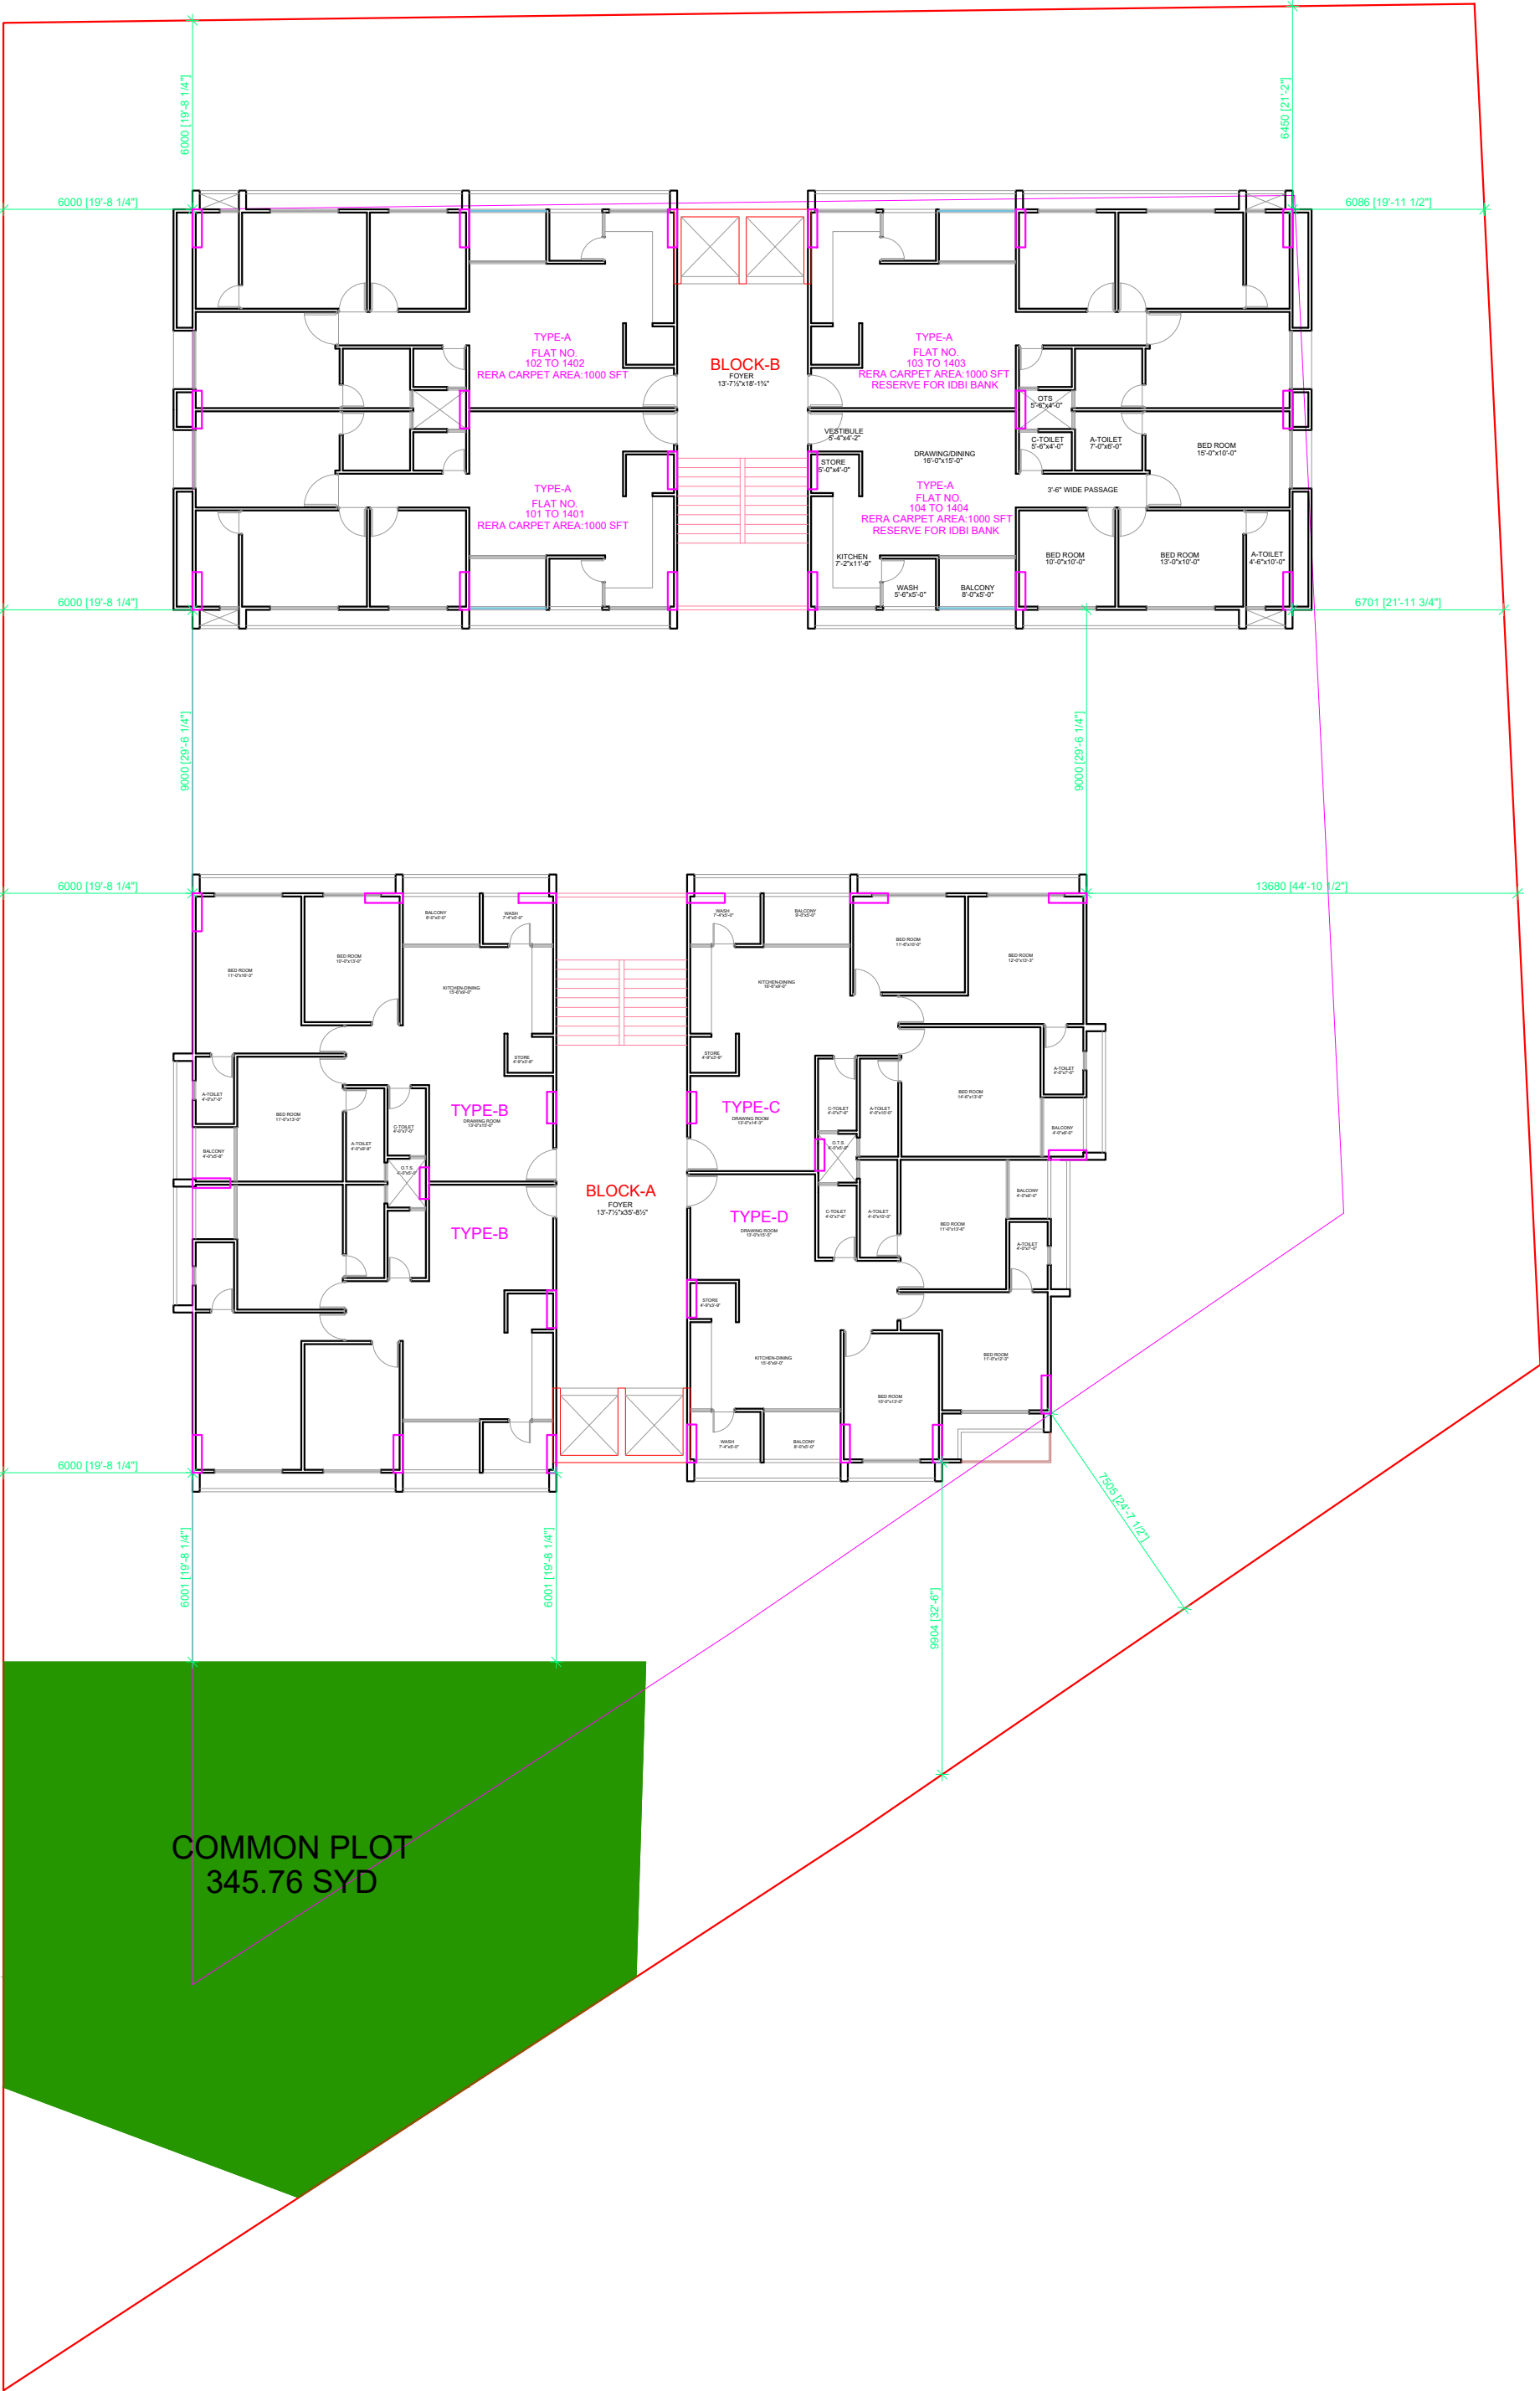


SCALE:	N.T.S
DATE:	22-09-2023
DRAWN BY:	s.b.patel

DESIGN CODE

ARCHITECT | INTERIOR | LANDSCAPE

B-3 MANIKYA FLATS, OPP. BHARAT PETROLIUM FLATS,
SWASTIK SOCIETY, NAVRANGPURA, AHMEDABAD. Ph-99798 97685
MAIL ID:info@designcode.net.in www.designcode.net.in

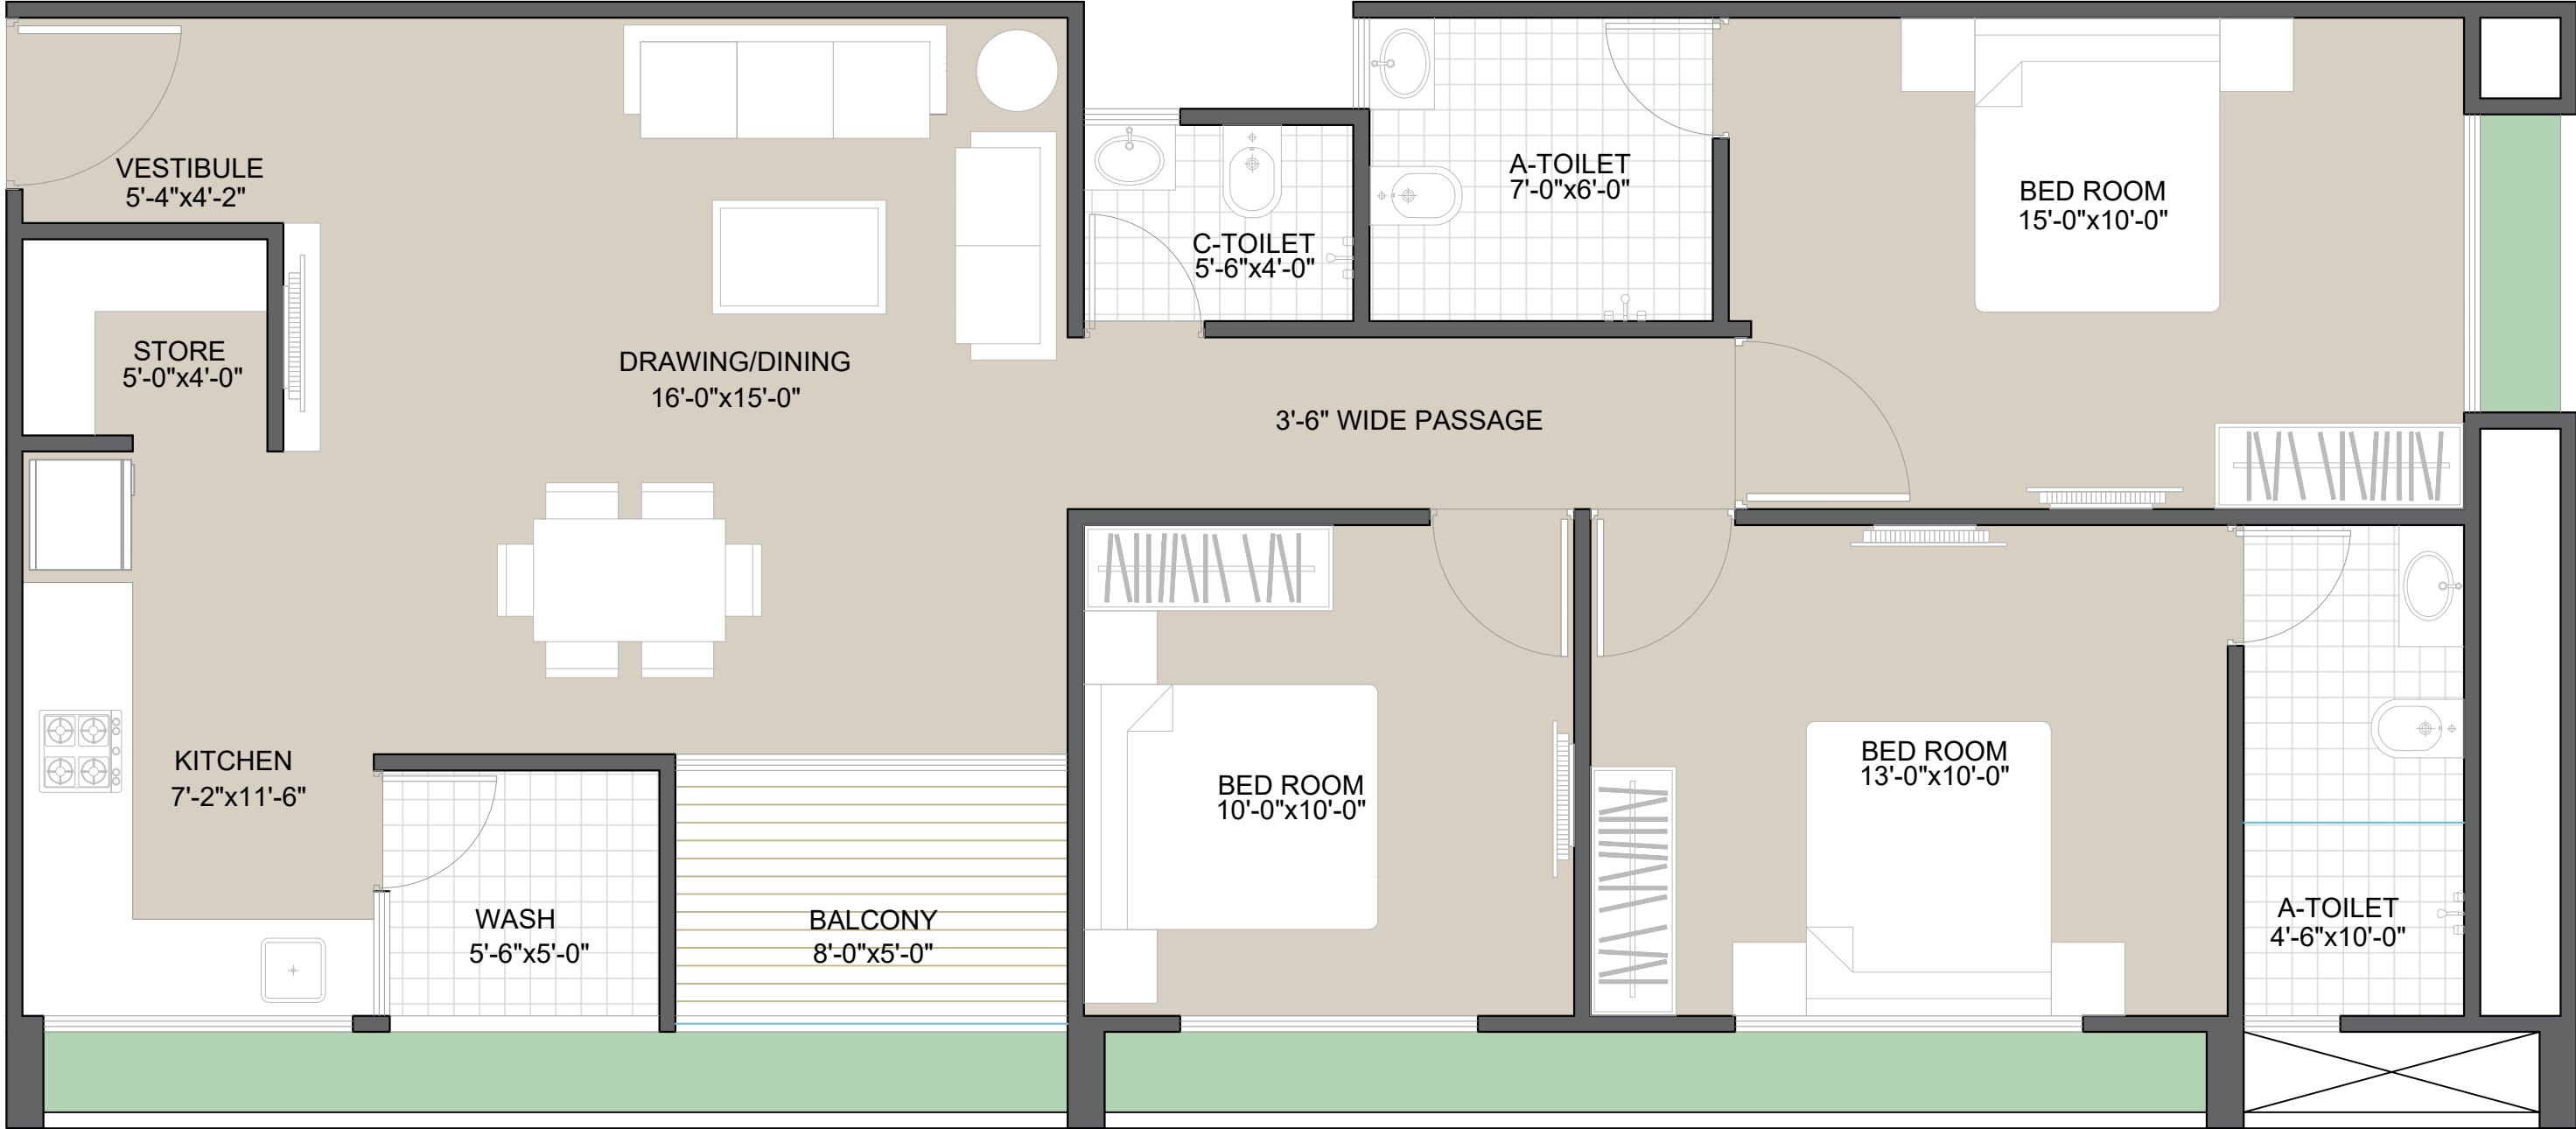

LAYOUT NAME: 3 BHK UNIT PLAN

RESERVE FOR IDBI BANK


P R O J E C T -

ASHADEEP SOCIETY

TYPE-A

SCALE:	N.T.S
DATE:	22-09-2023
DRAWN BY:	RUTU

DESIGN CODE	
ARCHITECT INTERIOR LANDSCAPE	
B-3 MANIKYA FLATS, OPP. BHARAT PETROLIUM FLATS, SWASTIK SOCIETY, NAVRANGPURA, AHMEDABAD. Ph-99798 97685	
MAIL ID:info@designcode.net.in	www.designcode.net.in

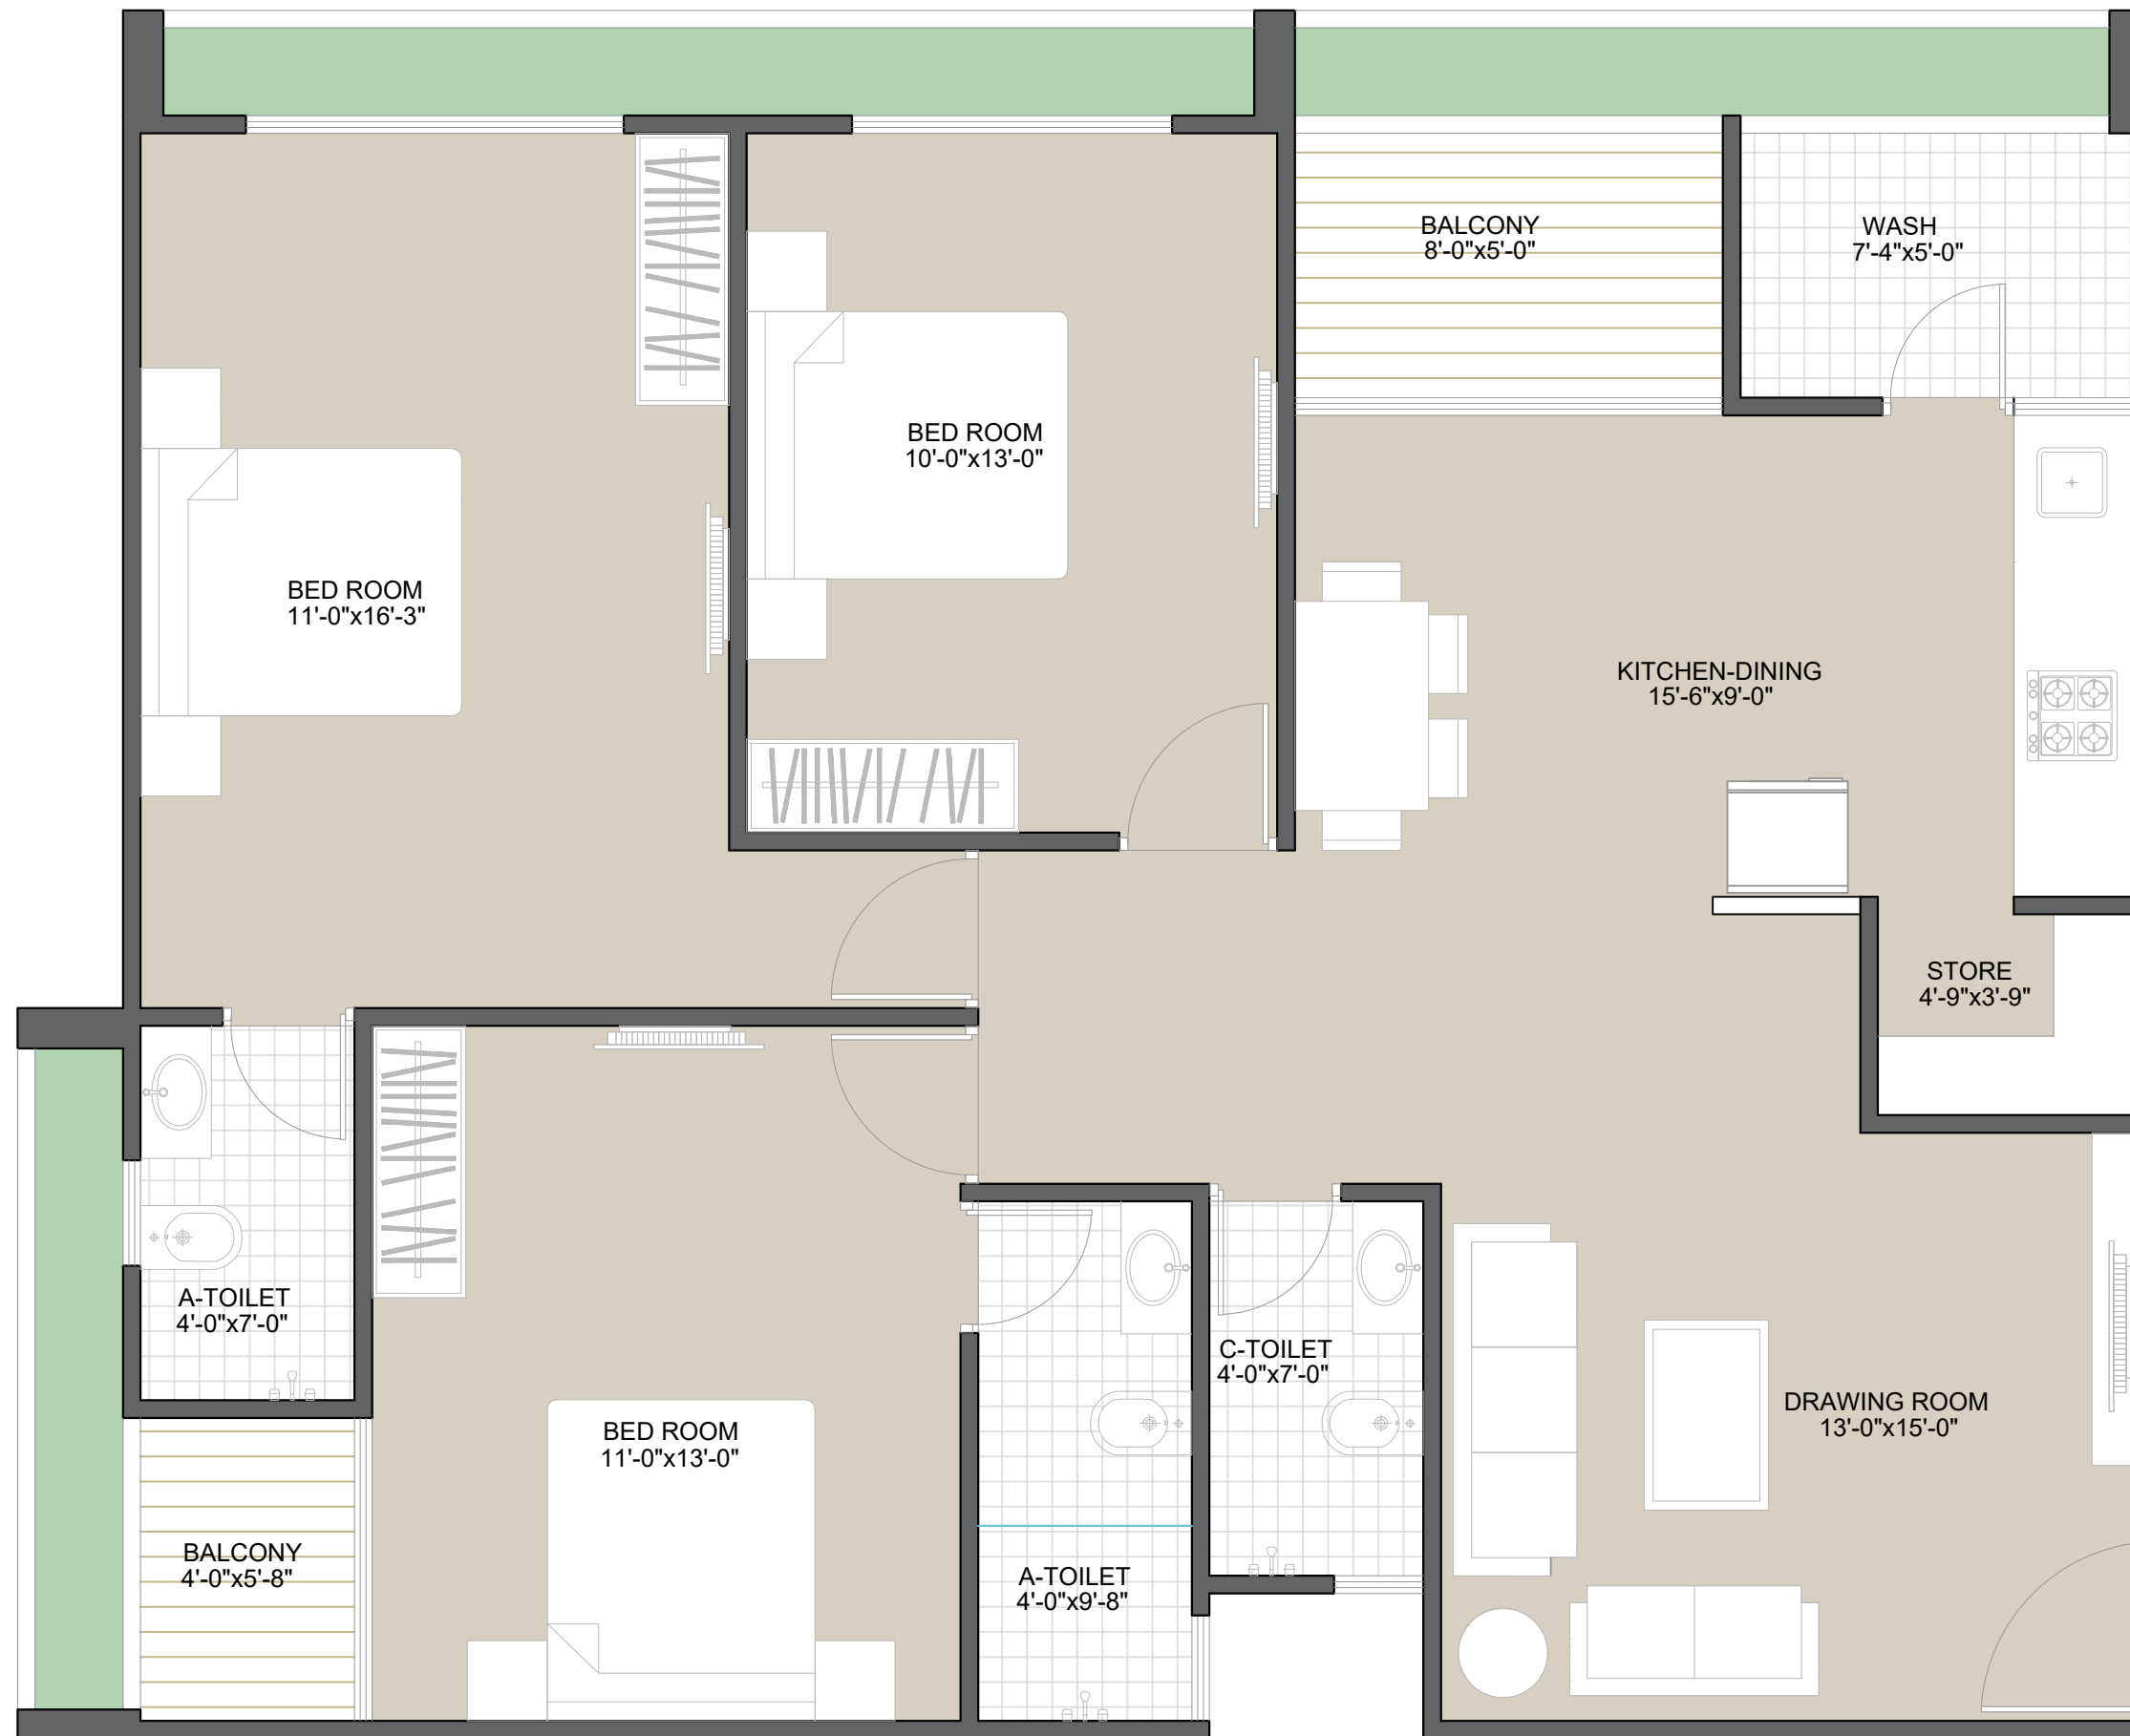

LAYOUT NAME: 3 BHK UNIT PLAN

PROJECT -


ASHADEEP SOCIETY

TYPE-B

SCALE:	N.T.S
DATE:	22-09-2023
DRAWN BY:	RUTU

DESIGN CODE

ARCHITECT | INTERIOR | LANDSCAPE
B-3 MANIKYA FLATS, OPP. BHARAT PETROLIUM FLATS,
SWASTIK SOCIETY, NAVRANGPURA, AHMEDABAD. Ph-99798 97685
MAIL ID:info@designcode.net.in www.designcode.net.in

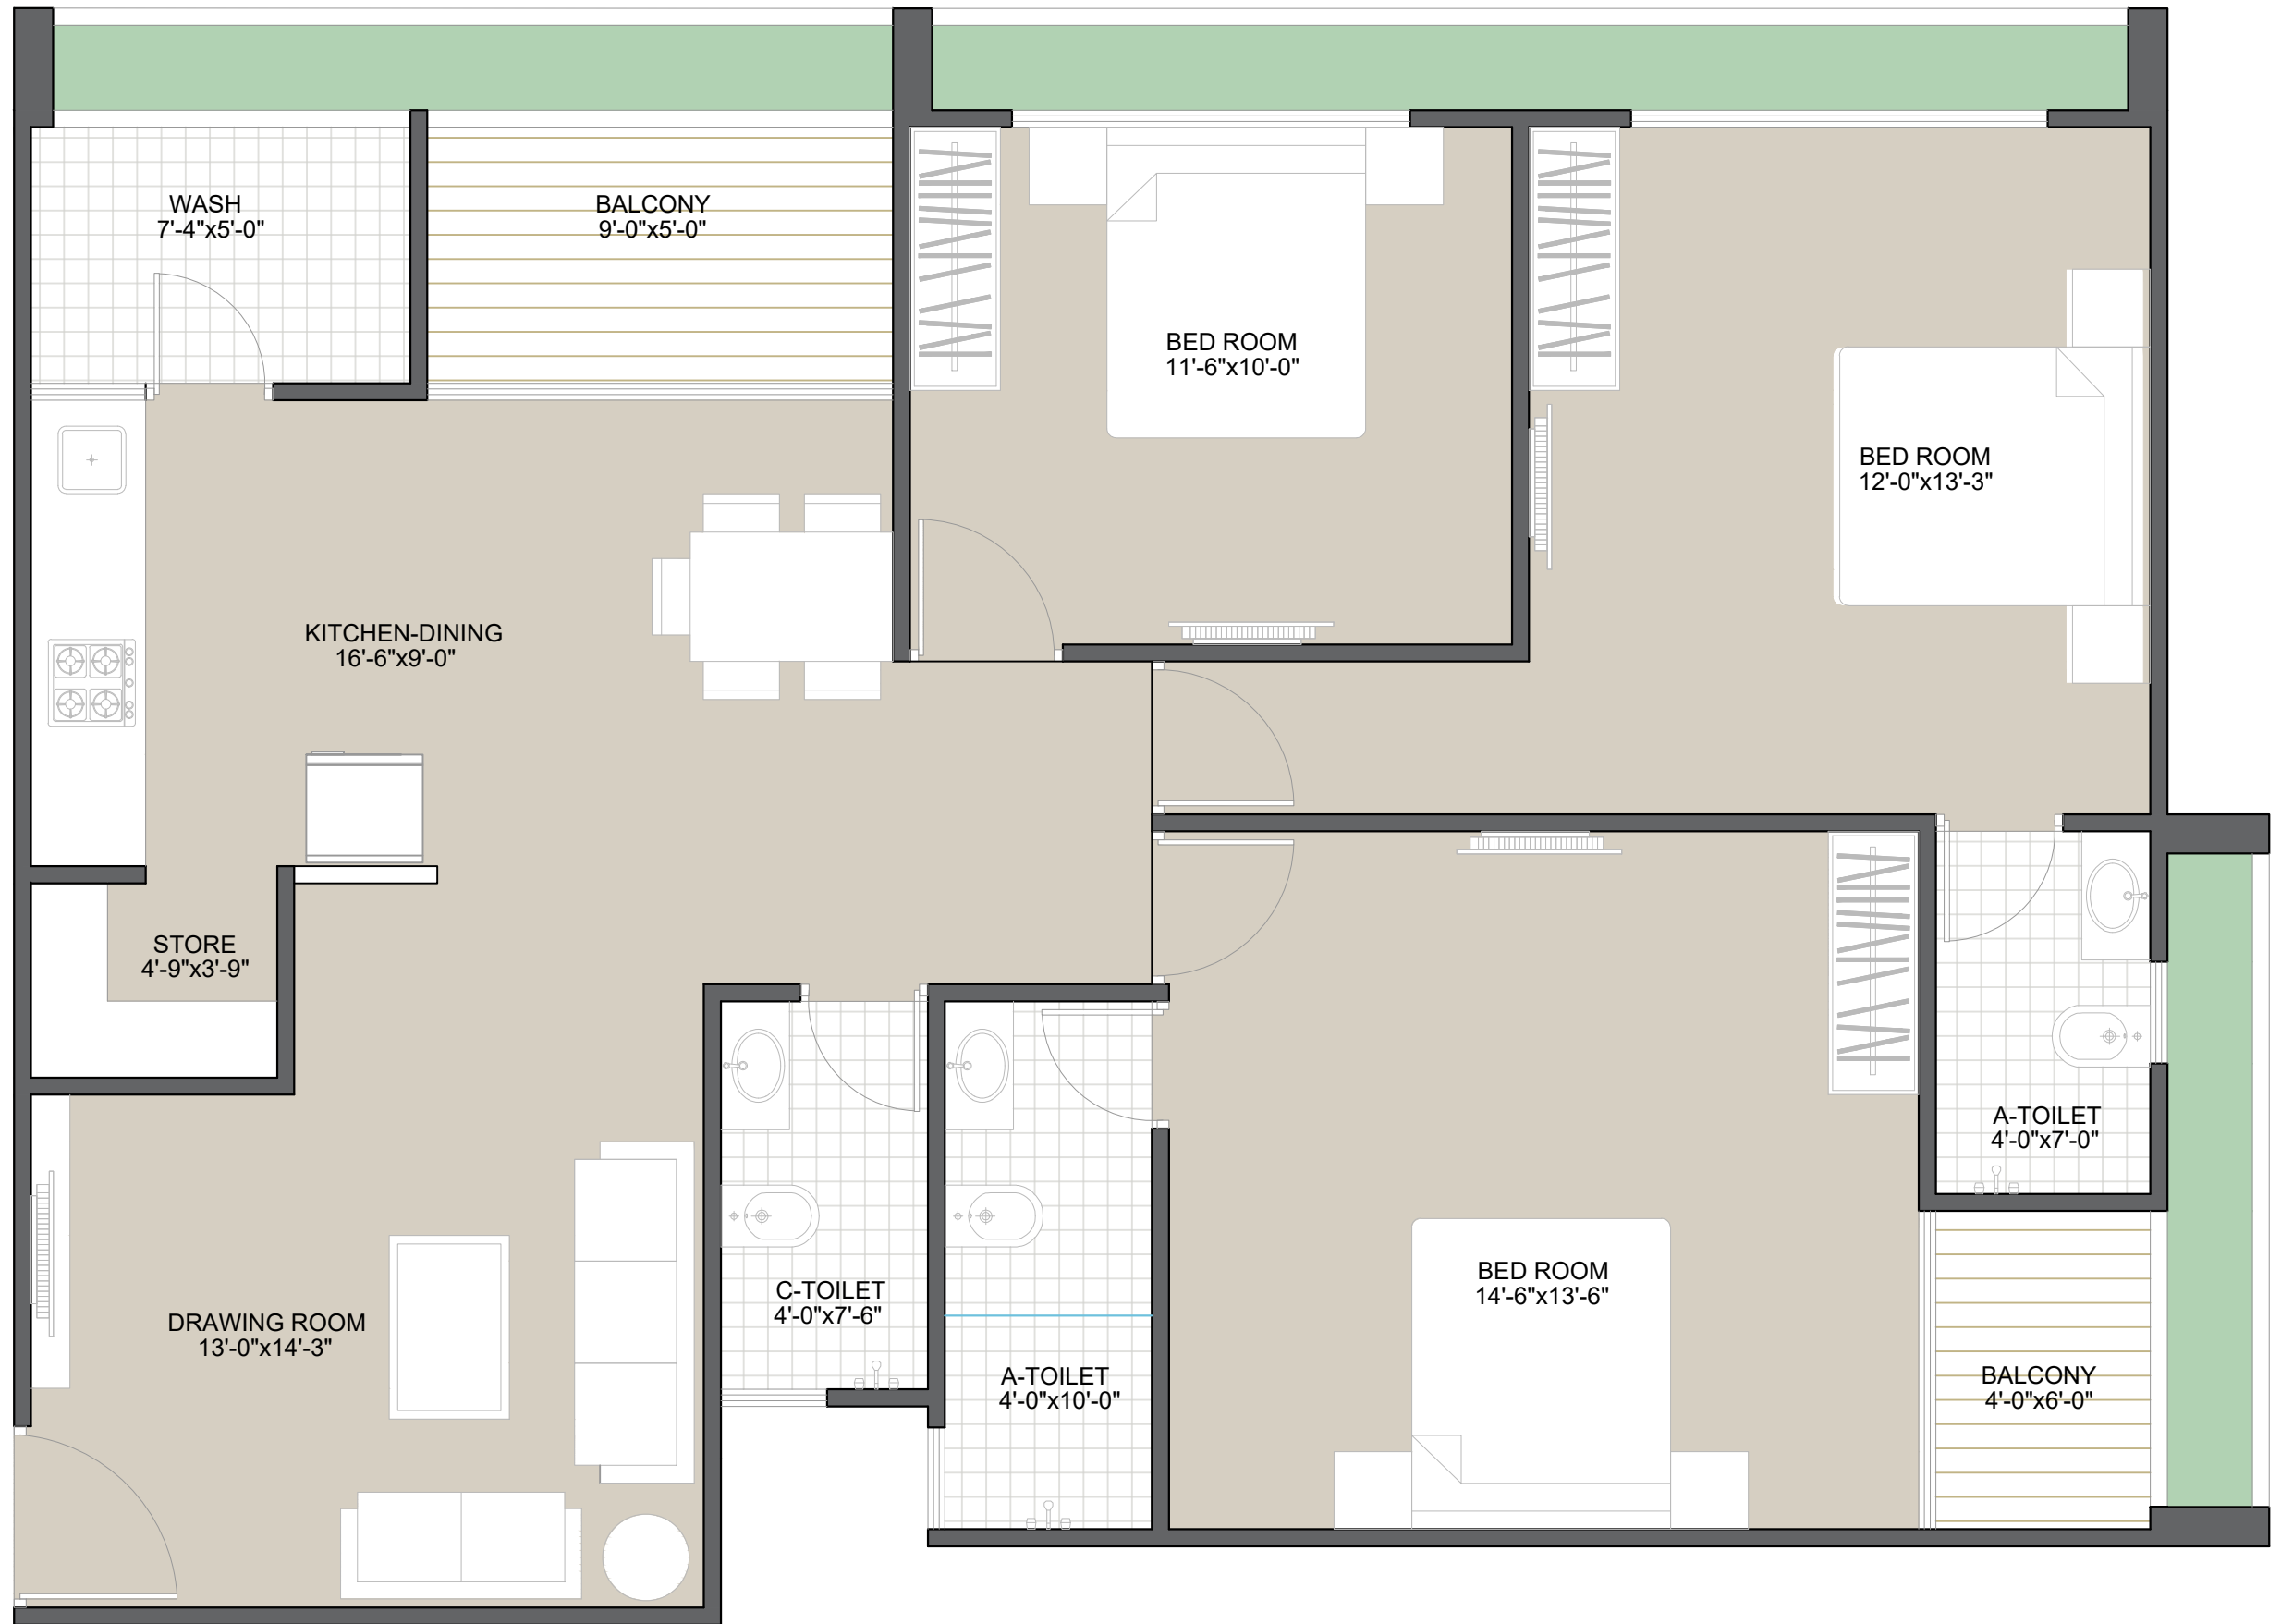

PROJECT -

ASHADEEP SOCIETY

TYPE-C

SCALE:	N.T.S
DATE:	22-09-2023
DRAWN BY:	RUTU

DESIGN CODE

ARCHITECT | INTERIOR | LANDSCAPE
B-3 MANIKYA FLATS, OPP. BHARAT PETROLIUM FLATS,
SWASTIK SOCIETY, NAVRANGPURA, AHMEDABAD. Ph-99798 97685
MAIL ID:info@designcode.net.in www.designcode.net.in

LAYOUT NAME: 3 BHK UNIT PLAN

